




SECTION N-N

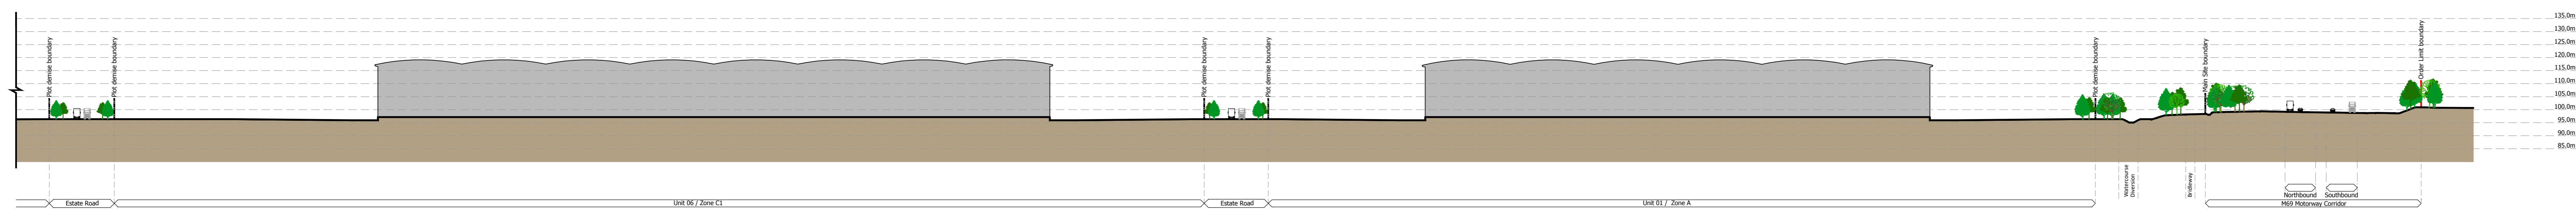


SECTION N-N Cont'd

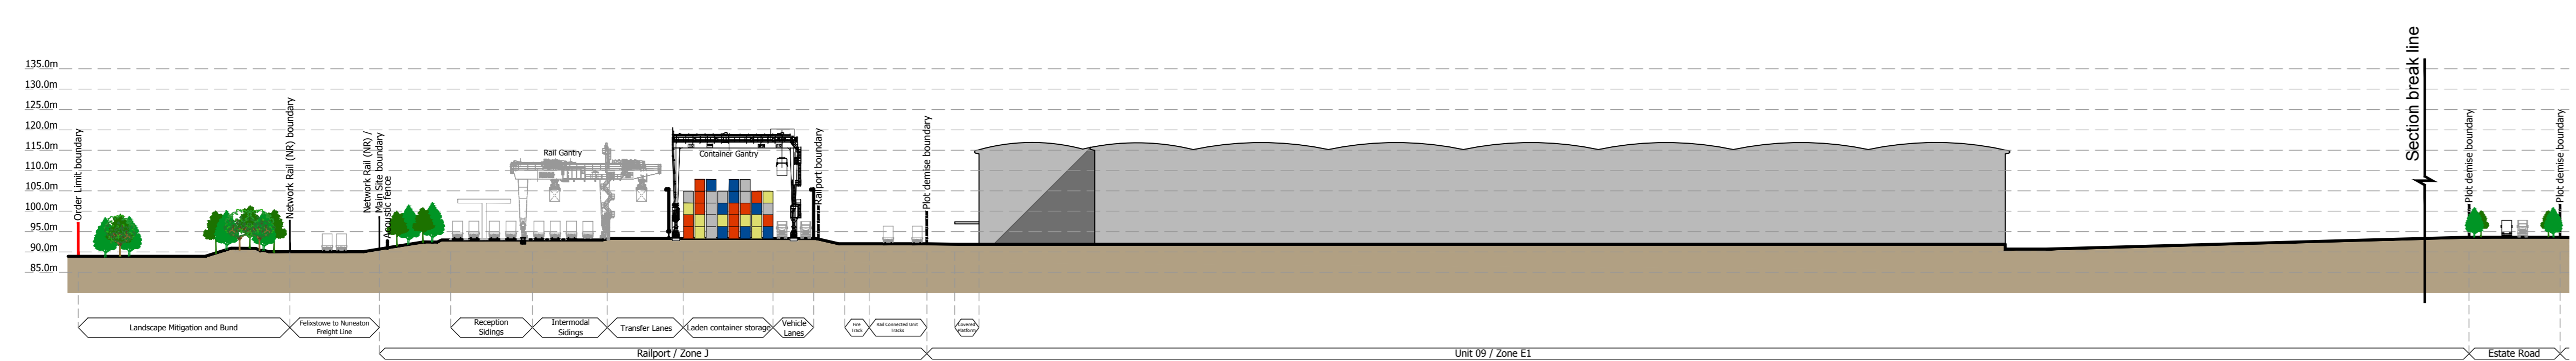


SECTION P-P

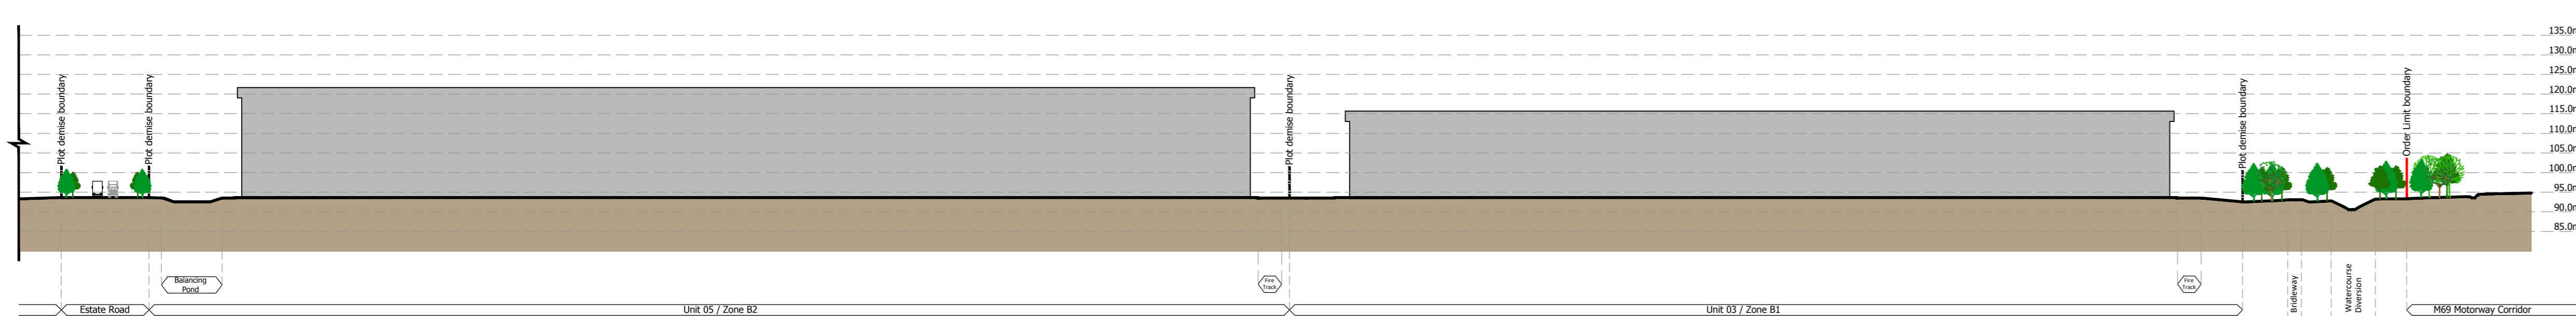


SECTION P-P Cont'd

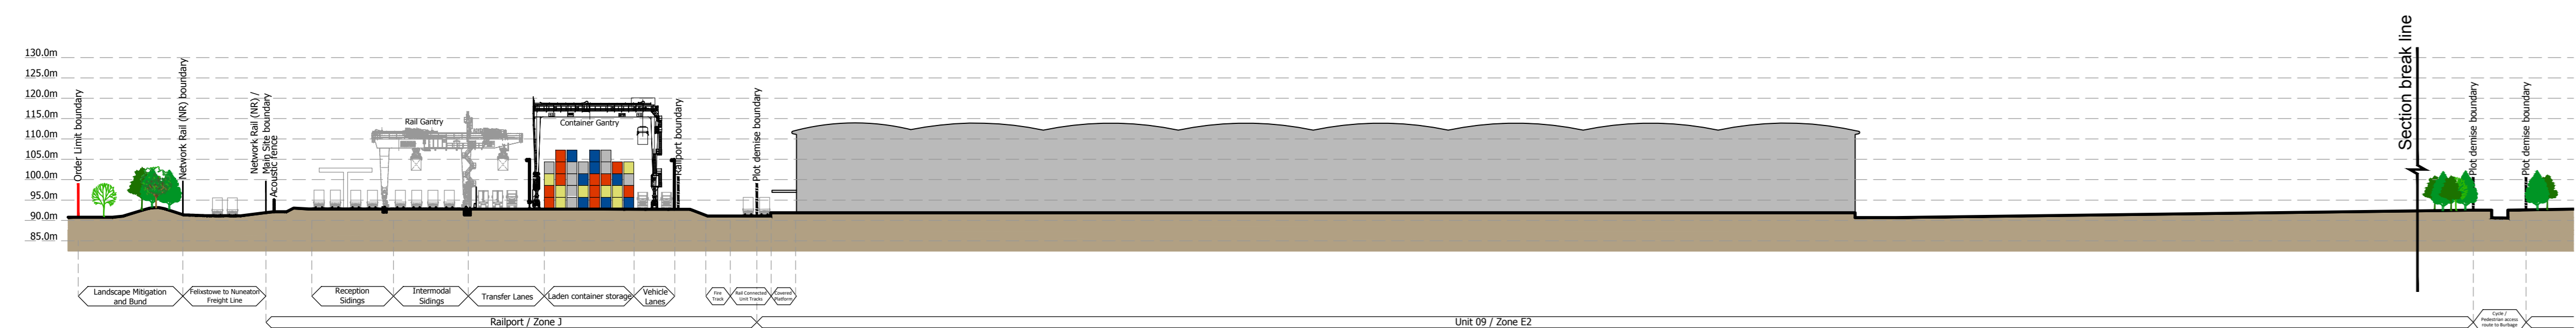

SECTION Q-Q

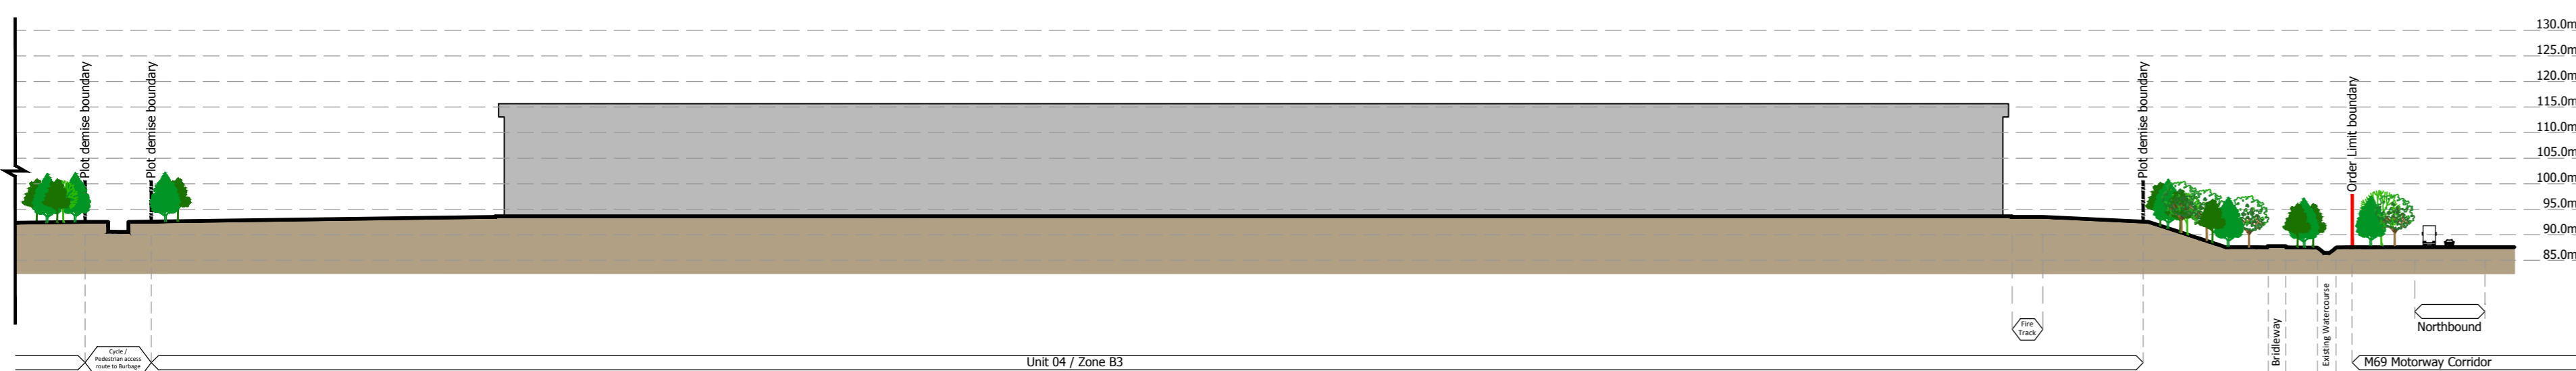

SECTION Q-Q Cont'd

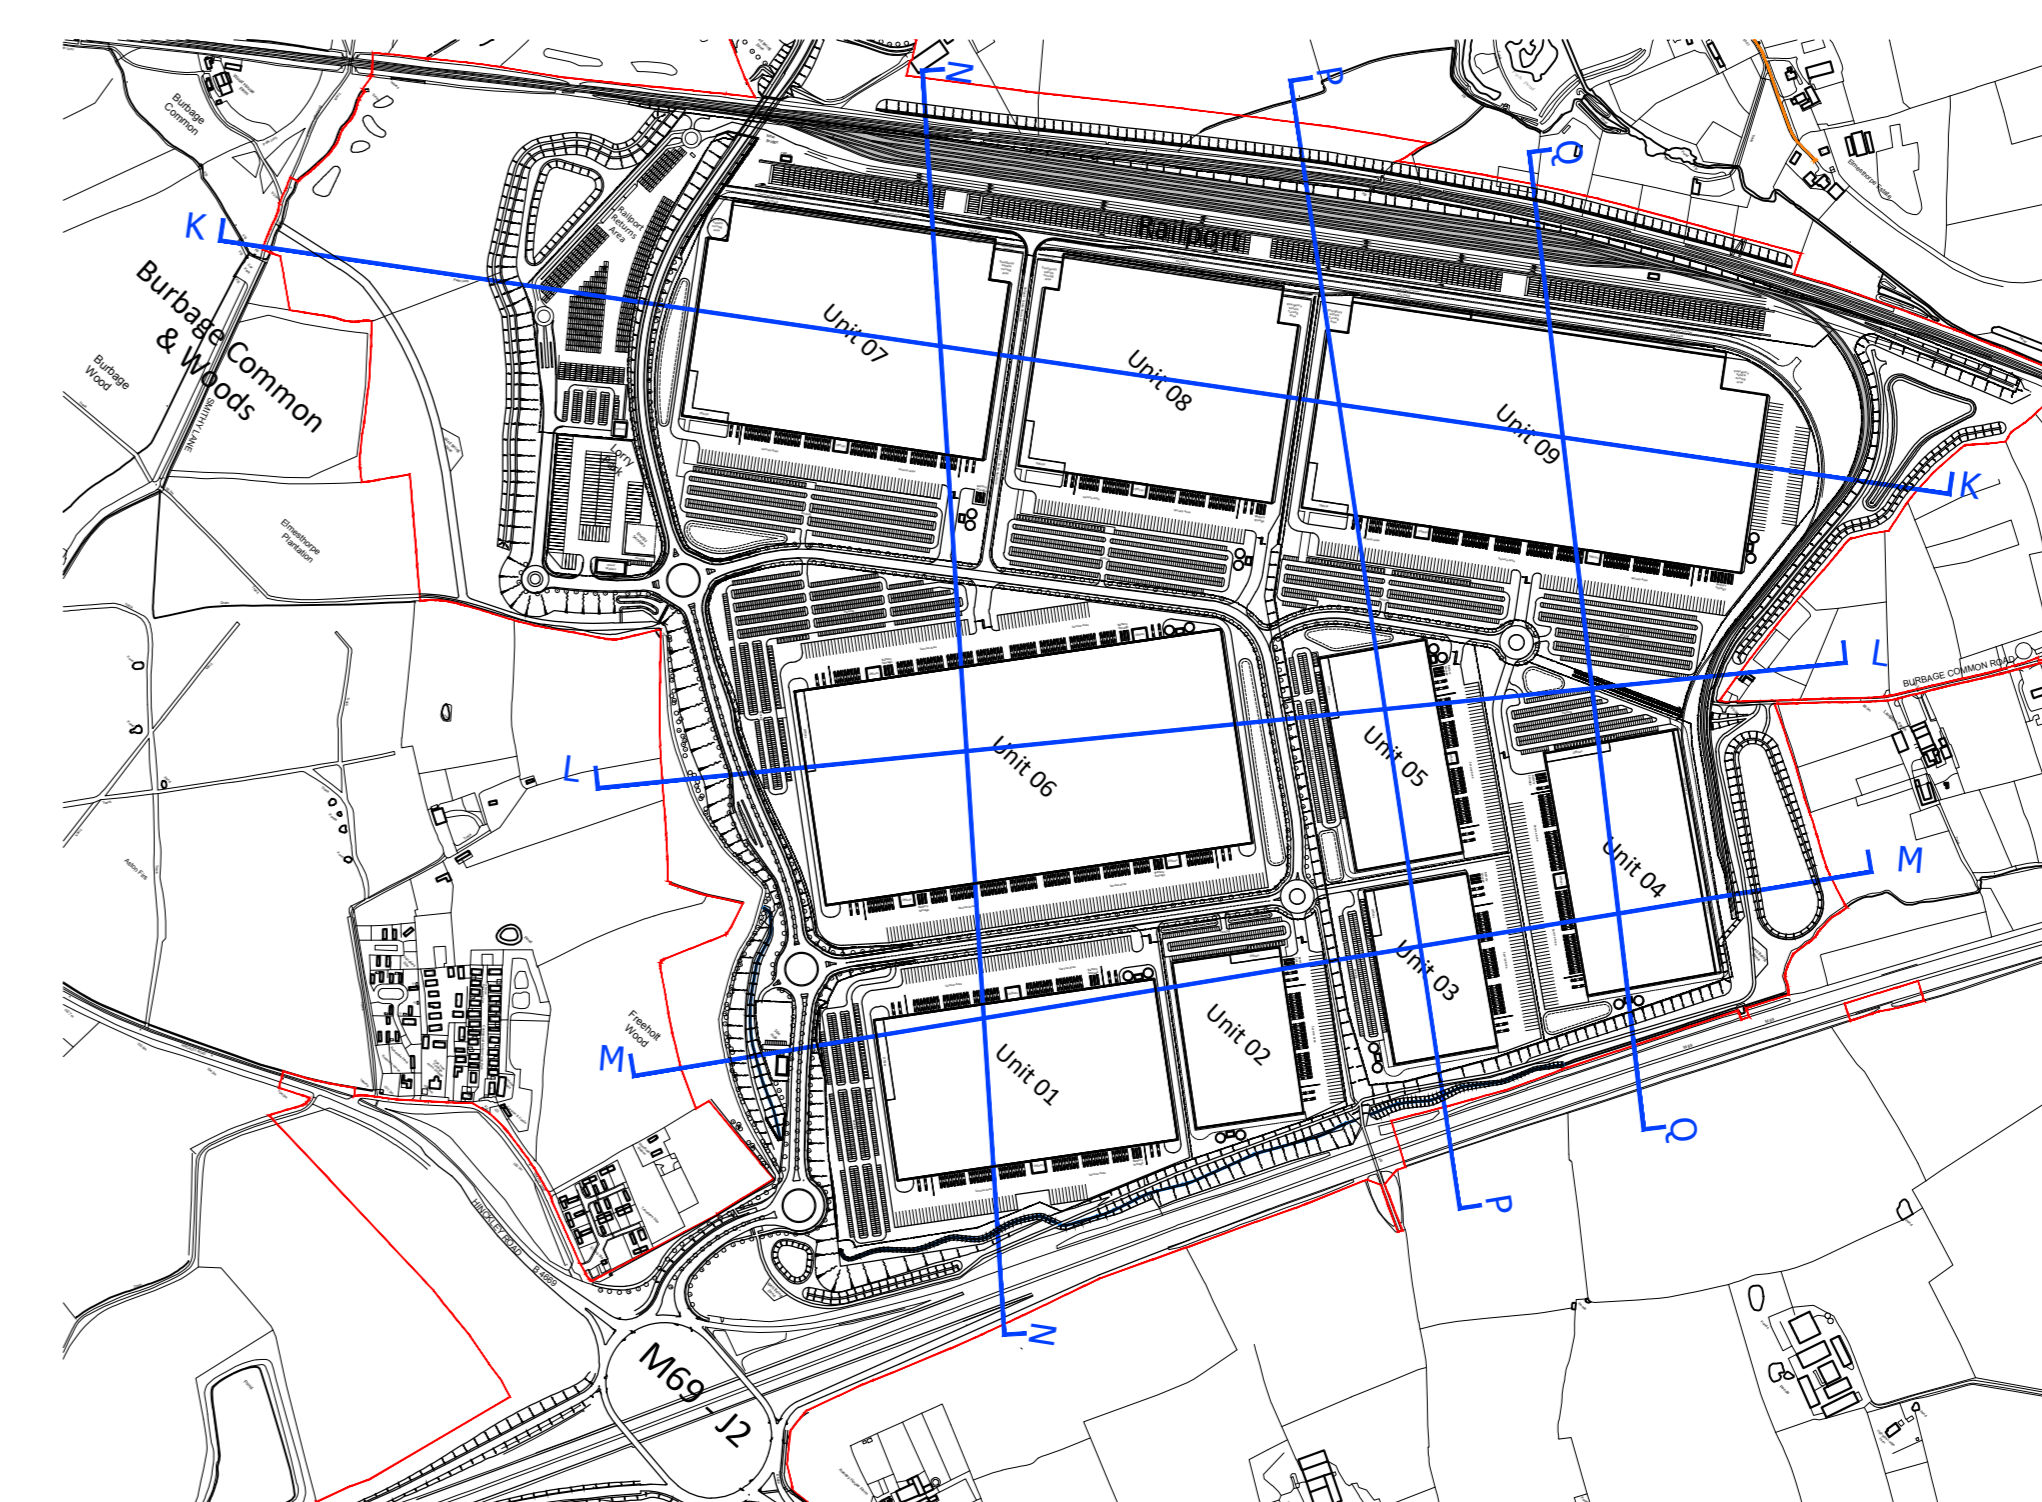

KEY PLAN
 For Reference Only - Not to Scale

- KEY
- Order Limit Boundary
 - Refer to Document Reference 2.12 for locations of Zones

no.	date	revision	by



oja architects llp
 1170 Elliott Court
 Herald Avenue
 Coventry Business Park
 COVENTRY CV5 6UB
 Client

T: 024 7625 3200
 F: 024 7625 3210
 E: oja@oja-architects.com
 W: www.oja-architects.com

AJA ARCHITECTS is the trading name of AJA Architects Consulting Limited, a limited company registered in England and Wales, number 08422076. AJA ARCHITECTS LLP is a limited liability partnership registered in England No. OC262715.



project

HINCKLEY NATIONAL RAIL FREIGHT INTERCHANGE

drawing


Illustrative Site Sections
 Sheet 2 of 2

scale 1:1000 @ A0 drawn mjl
 checked mjl date Oct 2022

Regulation no.5(2)(o)

Plan 2.17

Status - Final

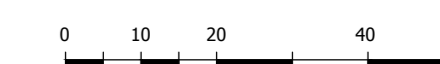

Scale Bar