




Document 2.6A Sheet 1

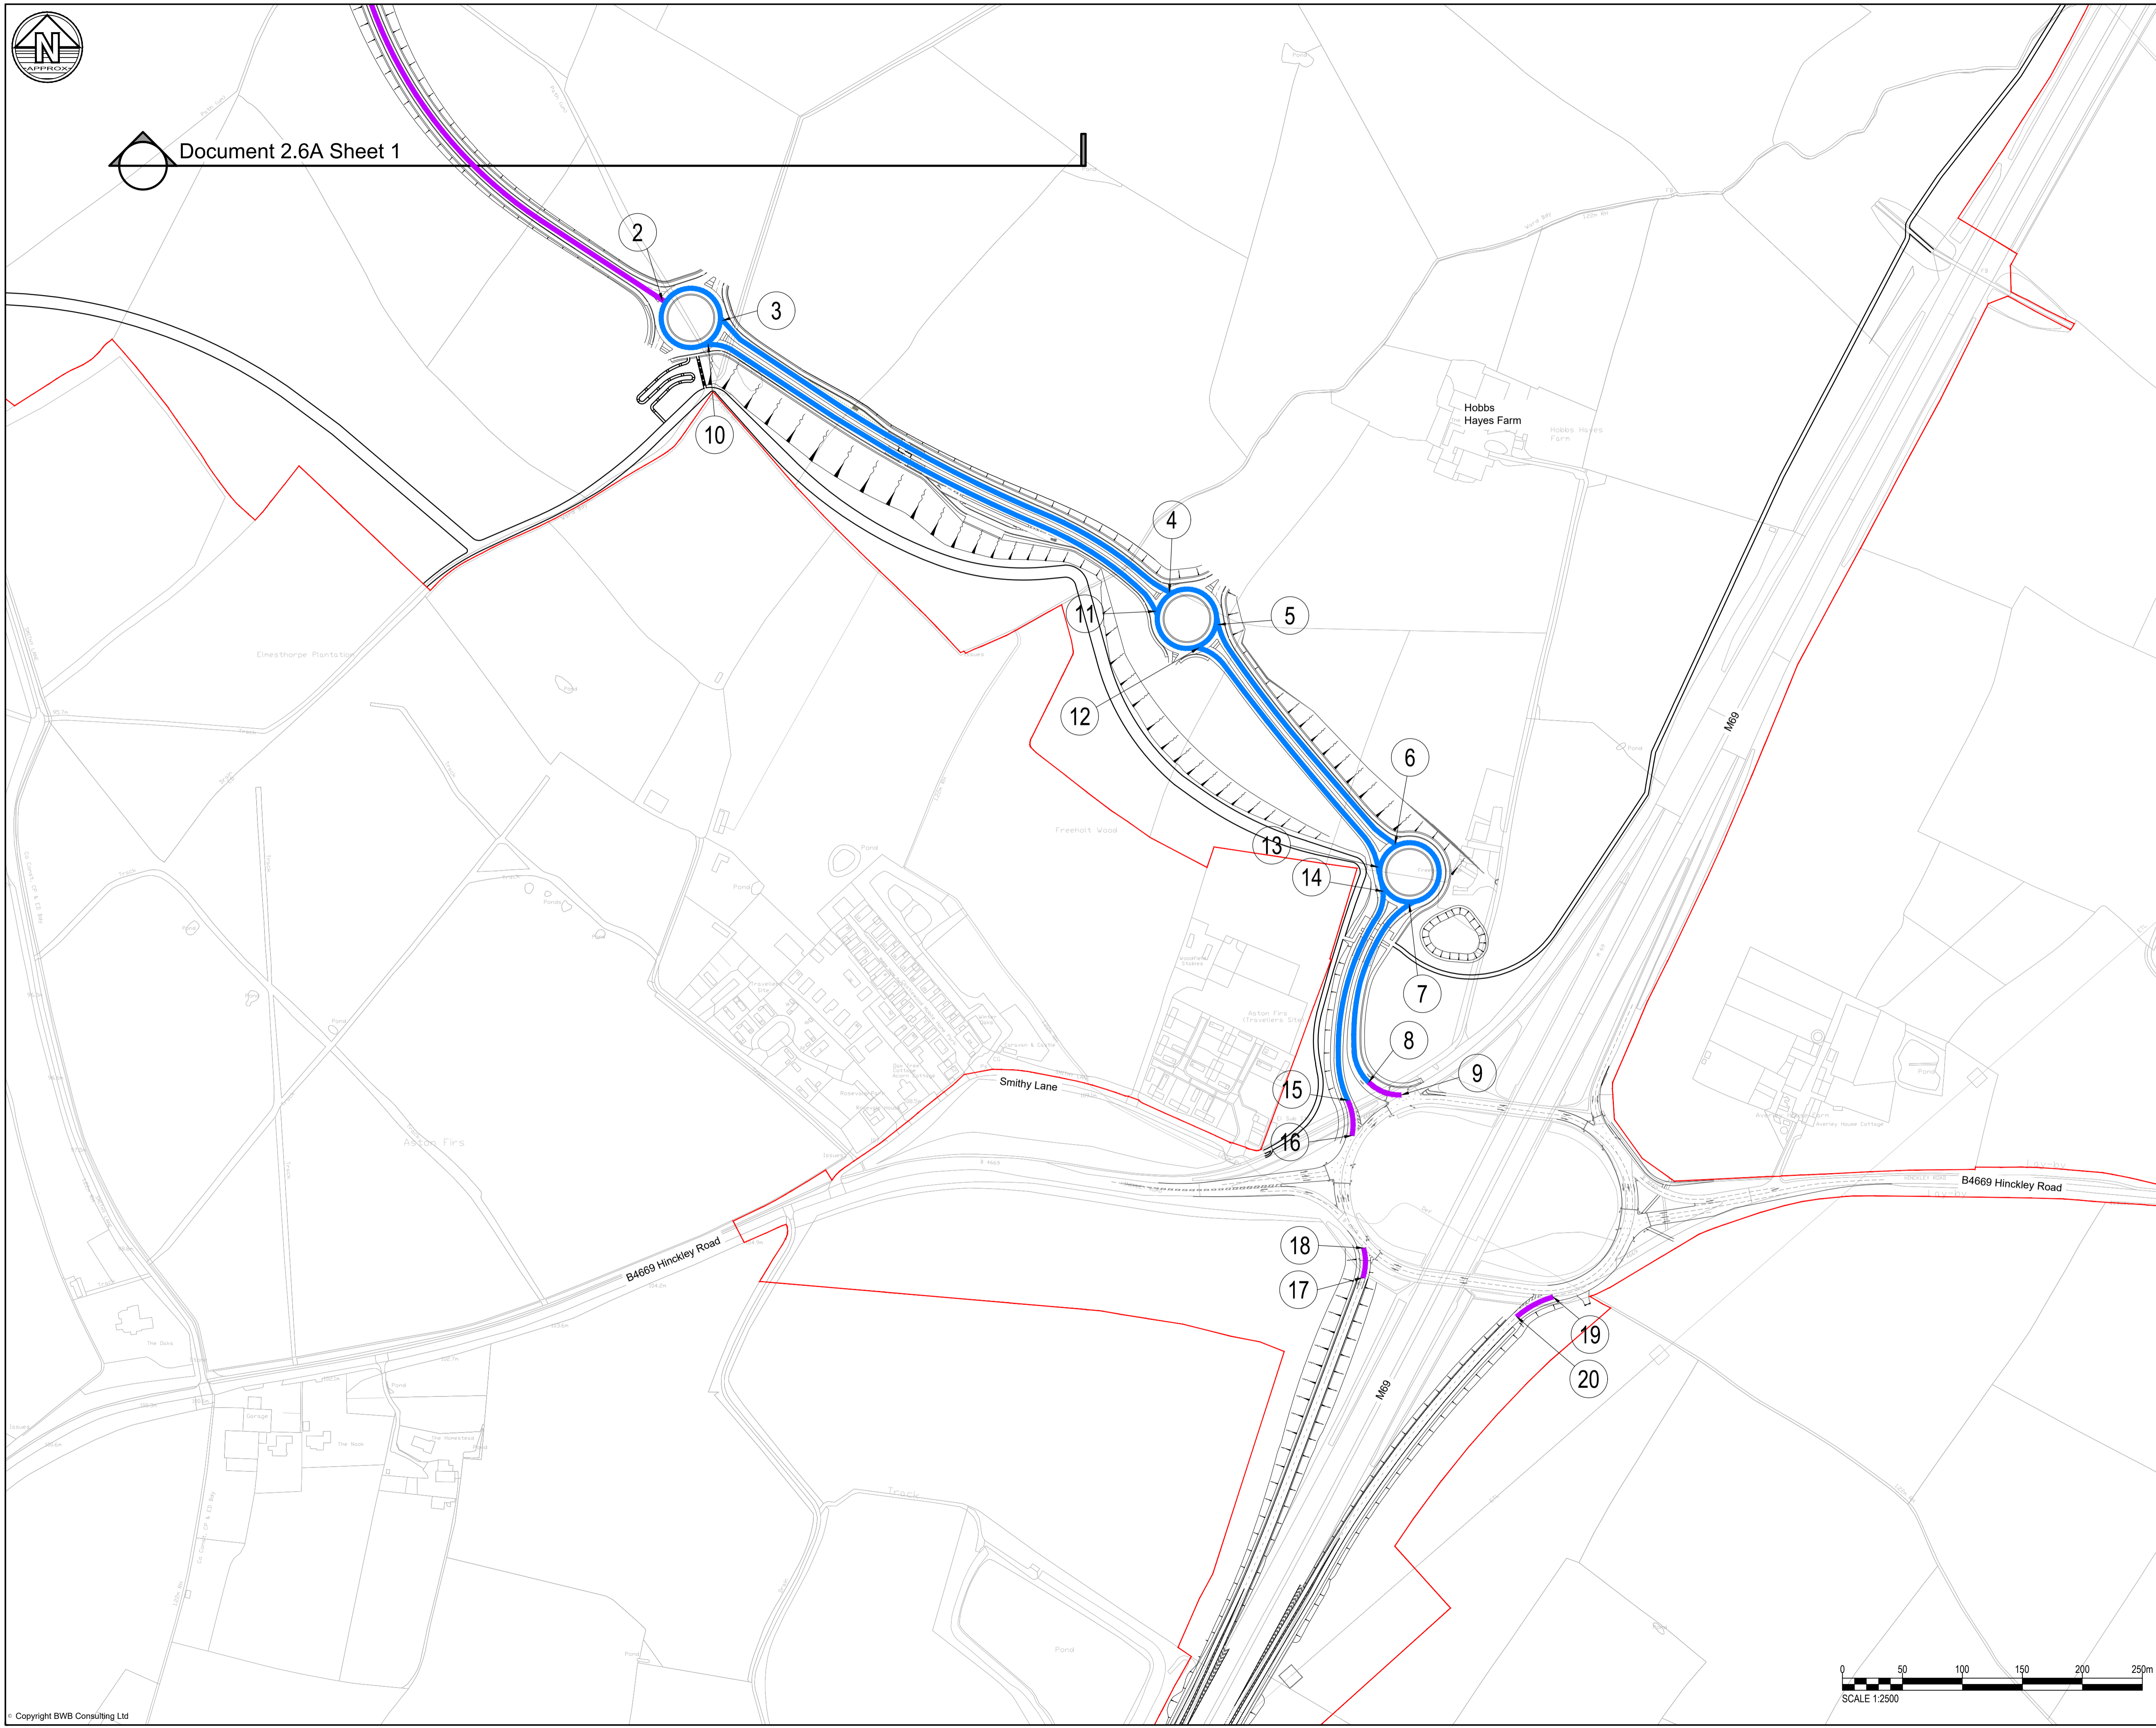

- Notes**
- The purpose of the Traffic Regulation Order Plans is to illustrate Traffic Regulation Orders to be made under the Development Consent Order for Hinckley National Rail Freight Interchange.
- Legend**
- LOCAL HIGHWAY WITH 24HR NO WAITING
 - LOCAL HIGHWAY WITH 24HR RURAL CLEARWAY
 - 6 REFERENCE LABEL: REFER TO SCHEDULE 9 OF THE DEVELOPMENT CONSENT ORDER
 - ORDER LIMITS

Rev	Date	Details of issue / revision	Drw	Chd
P02	30.11.22	Final Issue	DF	SC
P01	16.12.21	Issue for Consultation	DF	SC

Issues & Revisions

Client



A TRITAX BIG BOX COMPANY

HINCKLEY NATIONAL RAIL FREIGHT INTERCHANGE

Project Title

TRAFFIC REGULATIONS SHEET 2 OF 2

Drawing Title

Regulation:	5(2) (o)	Document:	2.6B
Drawn:	D.Fraser	Checked:	S.Carter
BWB Ref:	NTH2814	Date:	17.12.21
Project - Originator - Functional Breakdown - Spatial Breakdown - Form - Discipline - Number		Scale@A1:	1:2500
HRF-BWB-LSI-D2-DR-CH-00150			Rev
Drawing Status			P02
S4 - FINAL			

