



notes  
 this drawing and design is the copyright of oja architects llp and must not be reproduced in part or whole without prior written consent. contractors must verify all dimensions on site before commencing work or preparing shop drawings. If in doubt ASK.  
 where this drawing contains any Ordnance Survey mapping material, it has been reproduced under license number: 100022076.  
 Ordnance Survey © Crown copyright


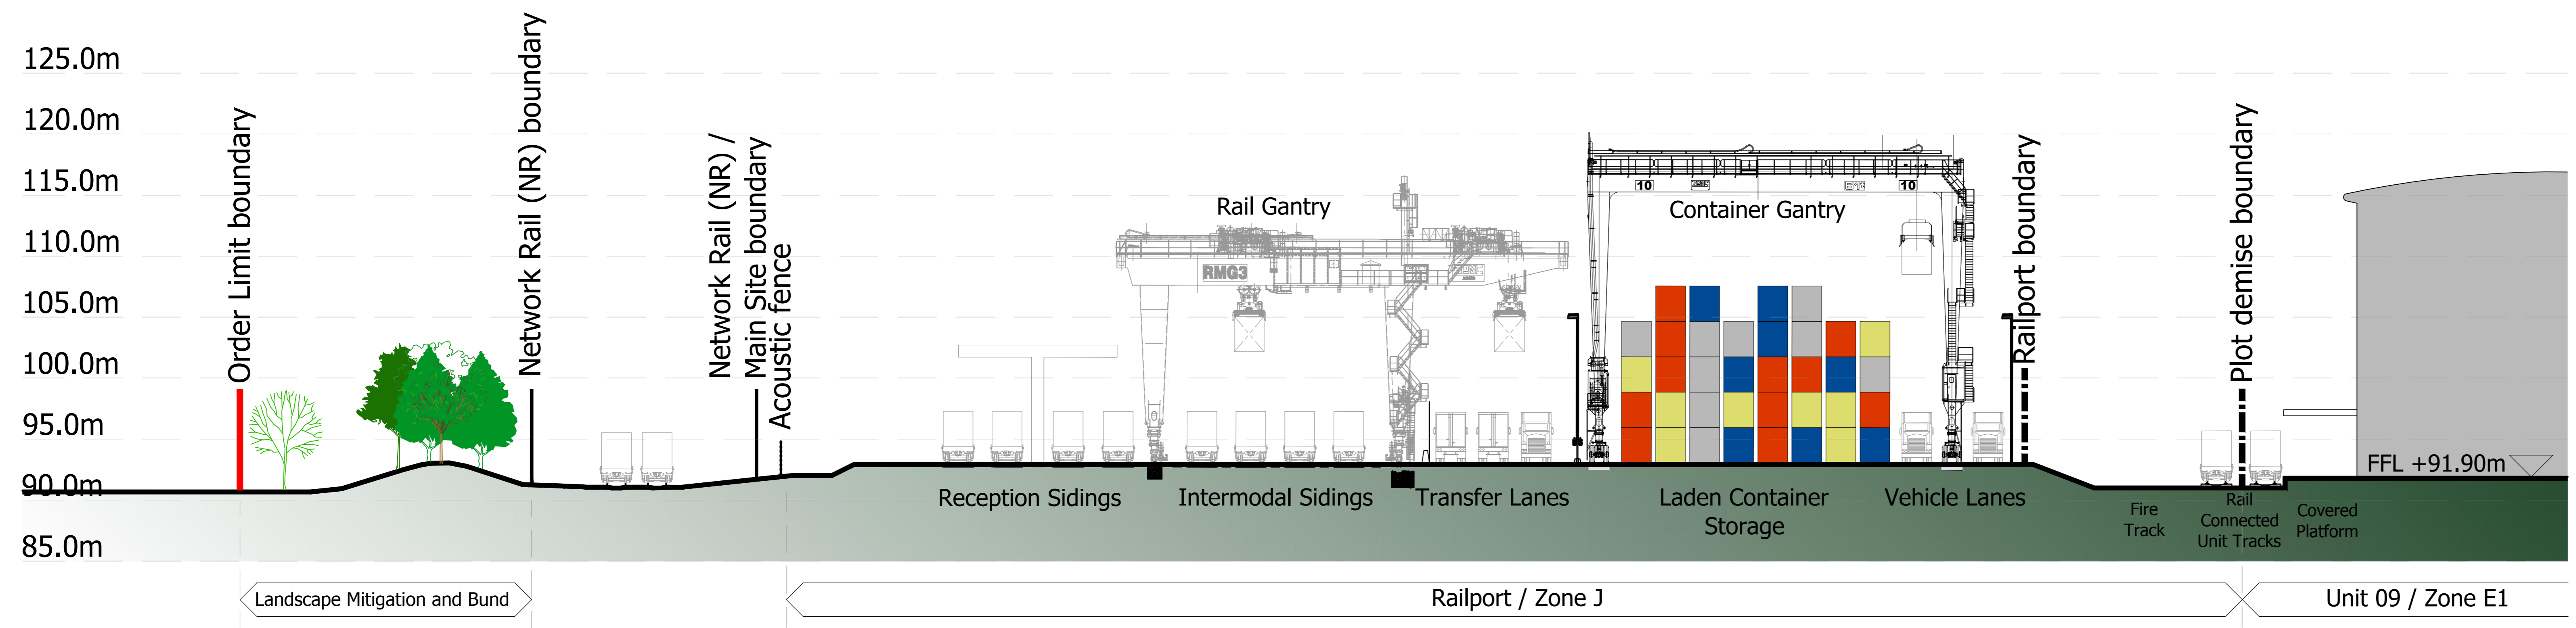


**KEY**  
 Order Limit Boundary  
 Refer to Document Reference 2.12 for locations of Zones

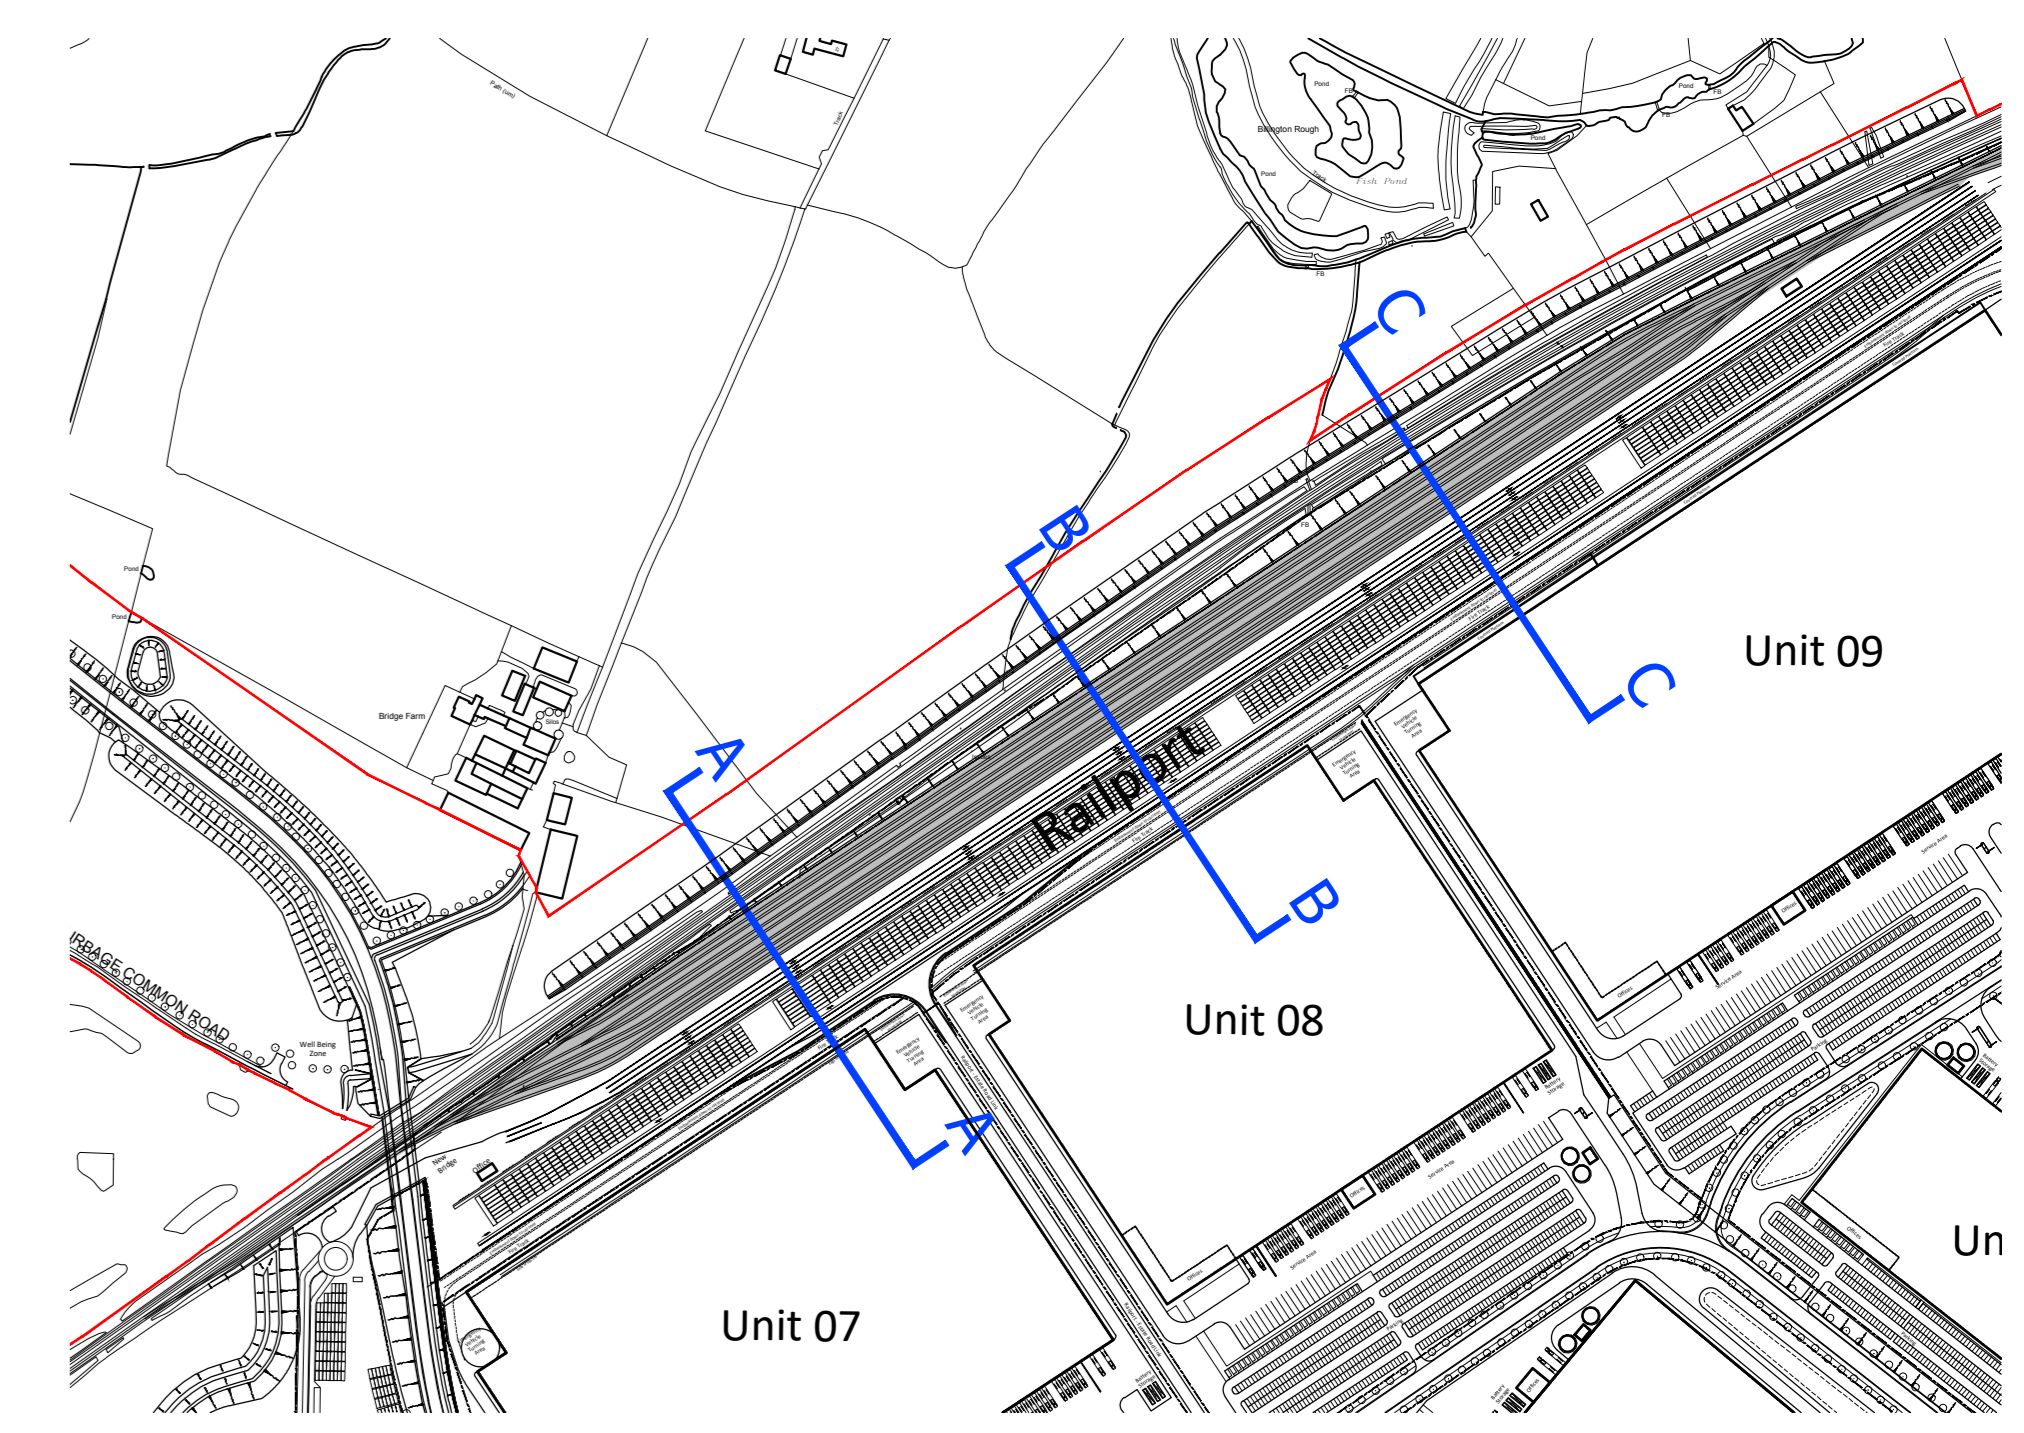


**KEY PLAN**  
 For Reference Only - Not to Scale

**SECTION C-C**

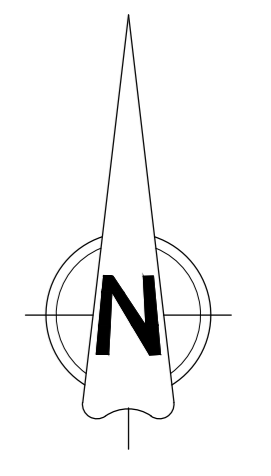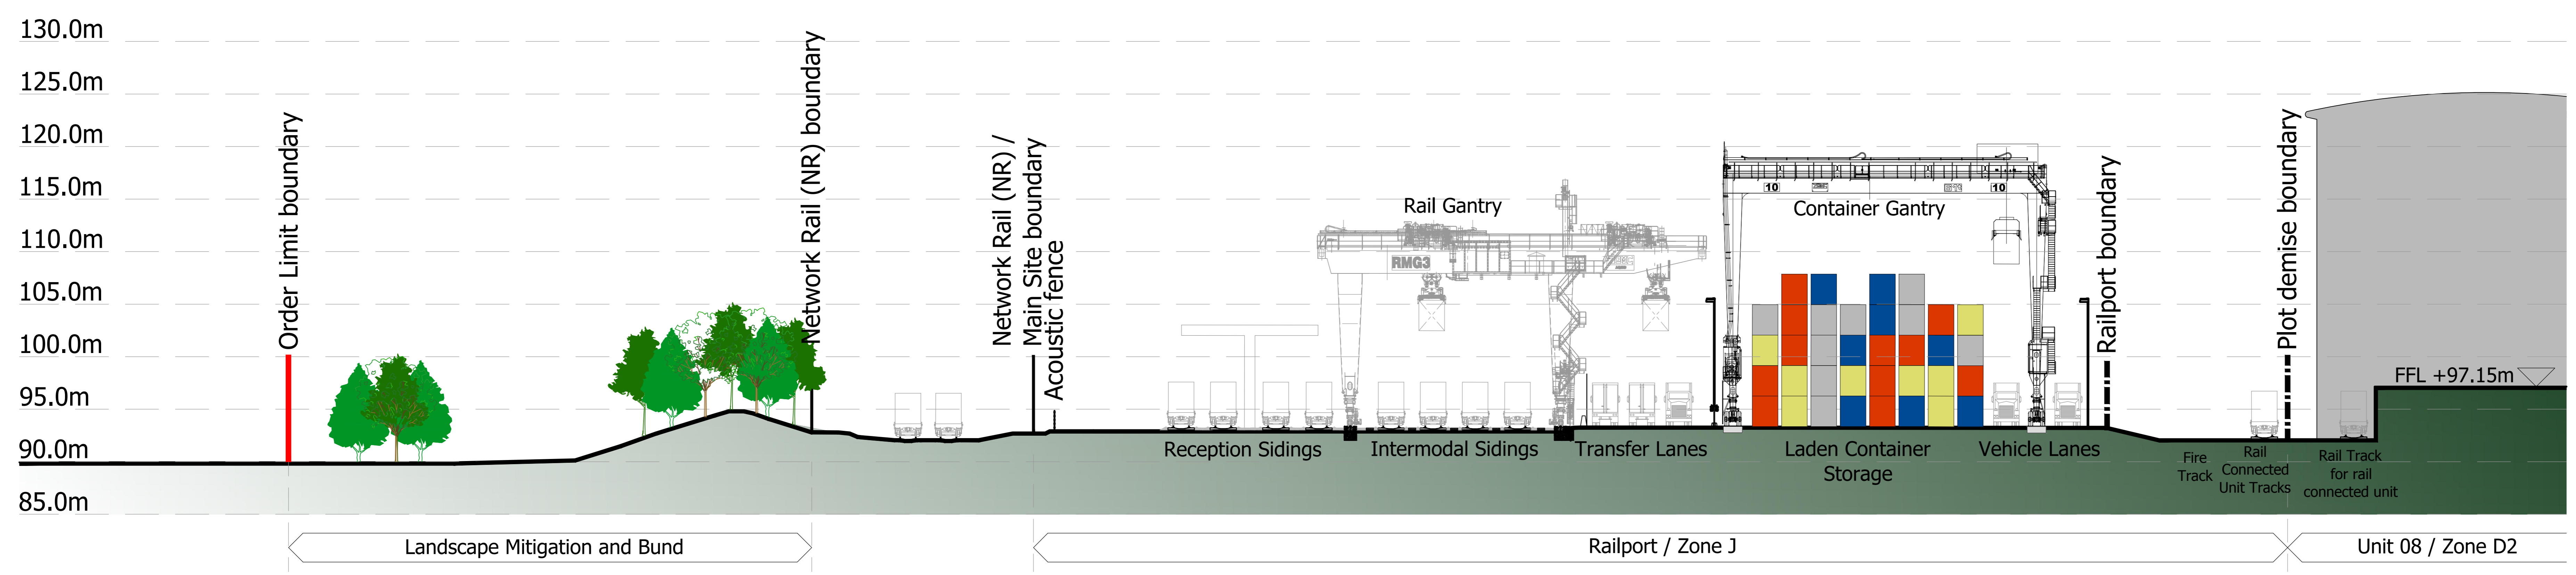

**SECTION B-B**

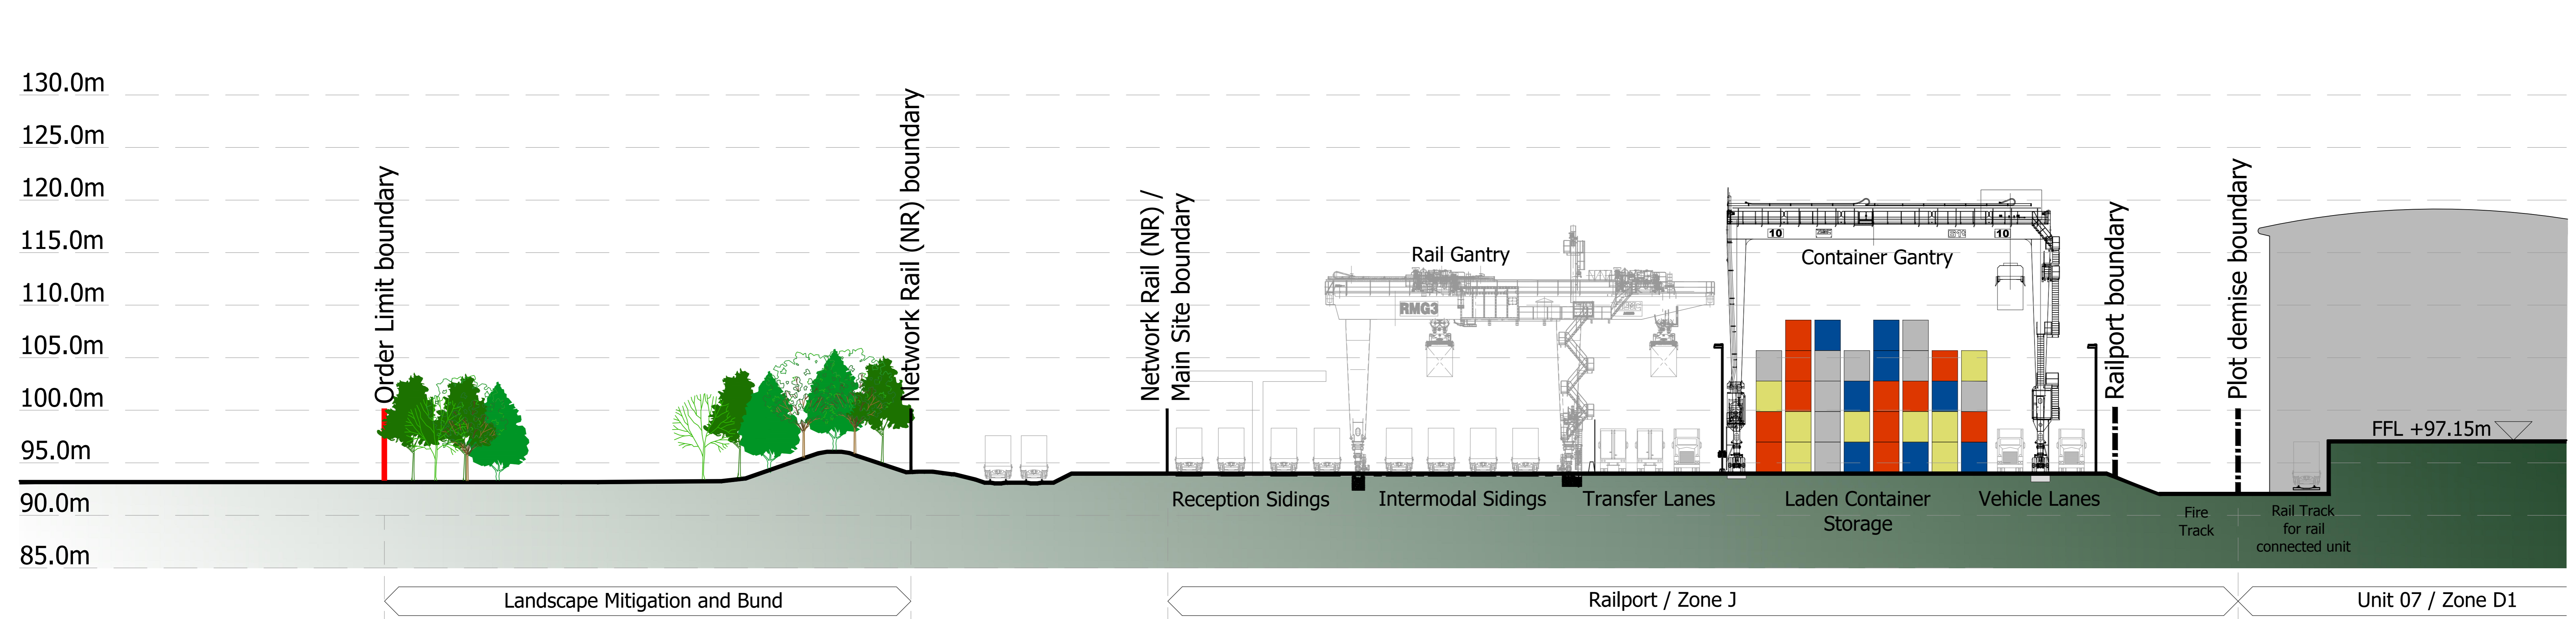

**SECTION A-A**

no.	date	revision	by
oja architects llp 1170 Elliott Court Herdell Avenue Coventry Business Park COVENTRY CV5 6UB AJA Architects is the trading name of AJA Architects, Coventry based limited liability company (incorporated in the UK) and AJA Architects LLP is limited liability partnership registered in England No. OC262512			
T: 024 7625 3200		F: 024 7625 3210	
E: oja@oja-architects.com		W: www.oja-architects.com	

**TRITAX SYMMETRY**  
 A TRITAX BIG BOX COMPANY

project  
**HINCKLEY NATIONAL RAIL FREIGHT INTERCHANGE**

drawing  
 Illustrative Sections Through Railport

scale 1:250 @ A0 drawn nm

checked mjl date 18/8/22

Regulation no.5(2)(o)  
 Plan No: 2.21  
 Status - Final  
 Scale Bar 1:250