



Legend:
Limits of land to be acquired or used

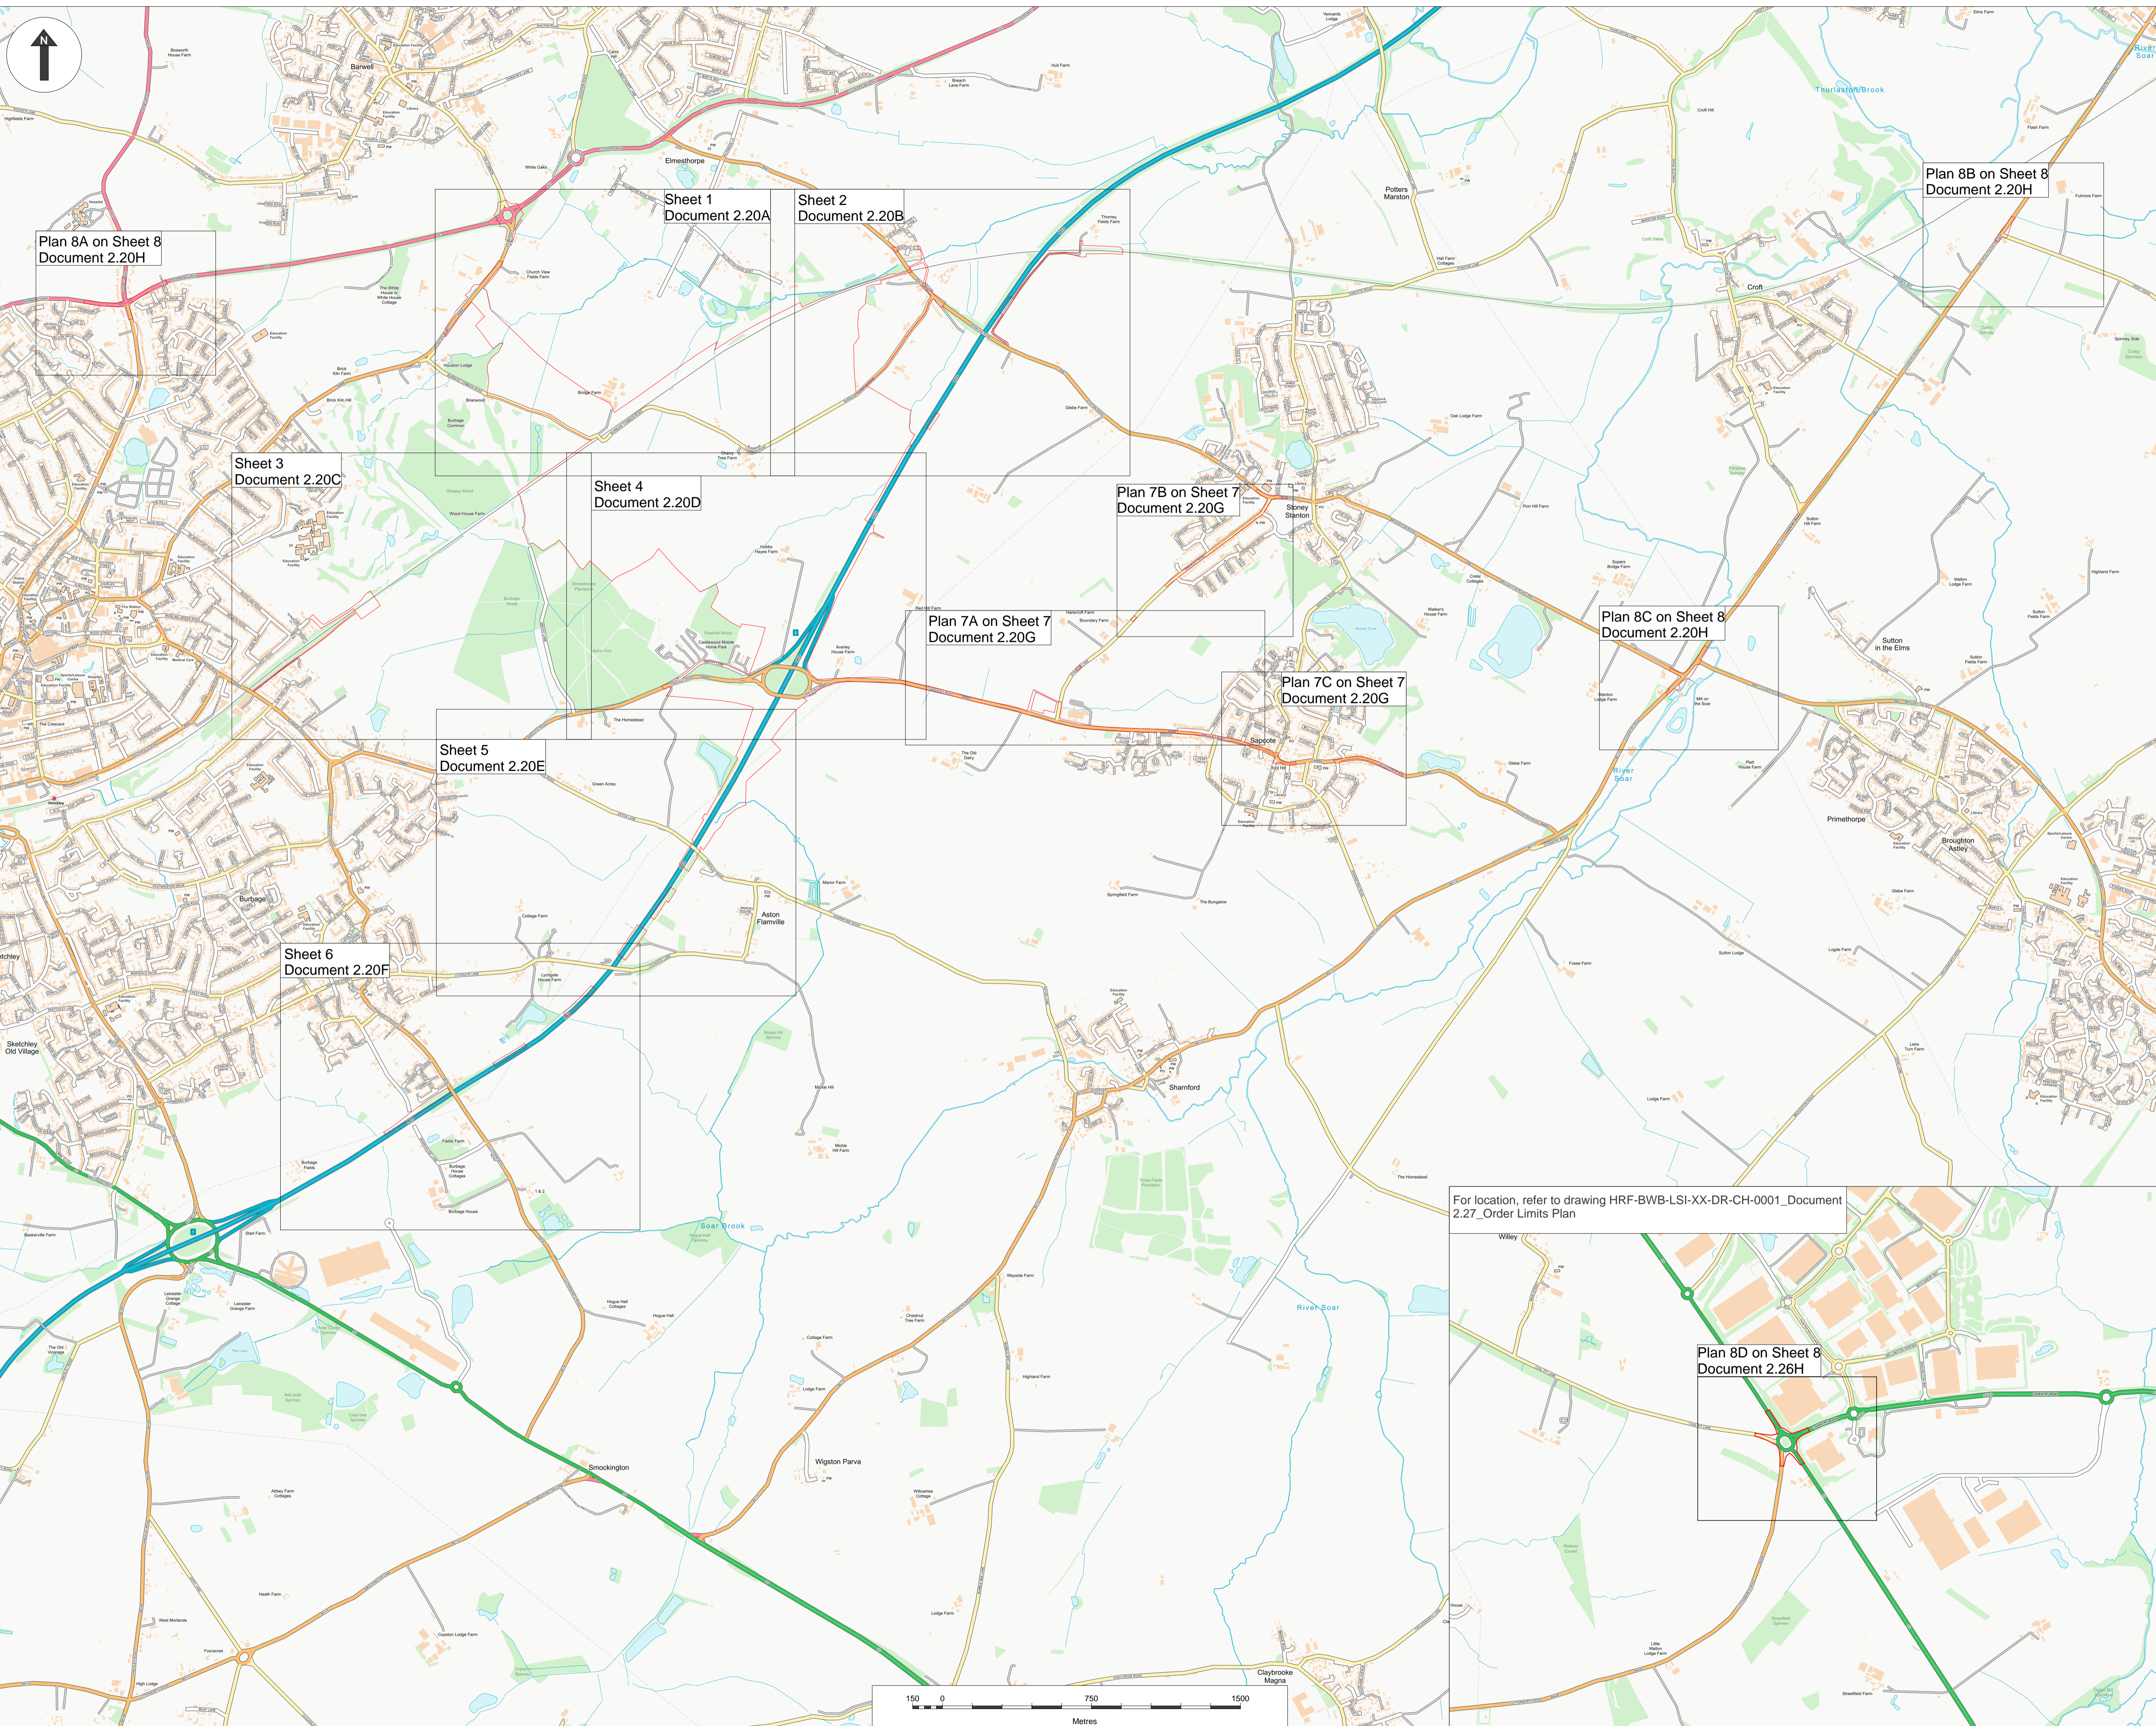

- Notes:
1. The Legend is identical on all sheets of the Land Plans and therefore not all items detailed in the Legend are represented on each sheet.
 2. These Land Plans should be read in conjunction with the Book of Reference (Document 4.3)
 3. All easements, servitudes and private rights in the land shown coloured pink on these plans are proposed to be extinguished.
 4. All easements, servitudes and private rights in the land shown coloured blue and/or green on these plans are proposed to be extinguished.
 5. All easements, servitudes and private rights in the land shown coloured yellow on these plans are proposed to be suspended during the undertaker's temporary possession of that land.

For location, refer to drawing HRF-BWB-LSI-XX-DR-CH-0001_Document 2.27_Order Limits Plan

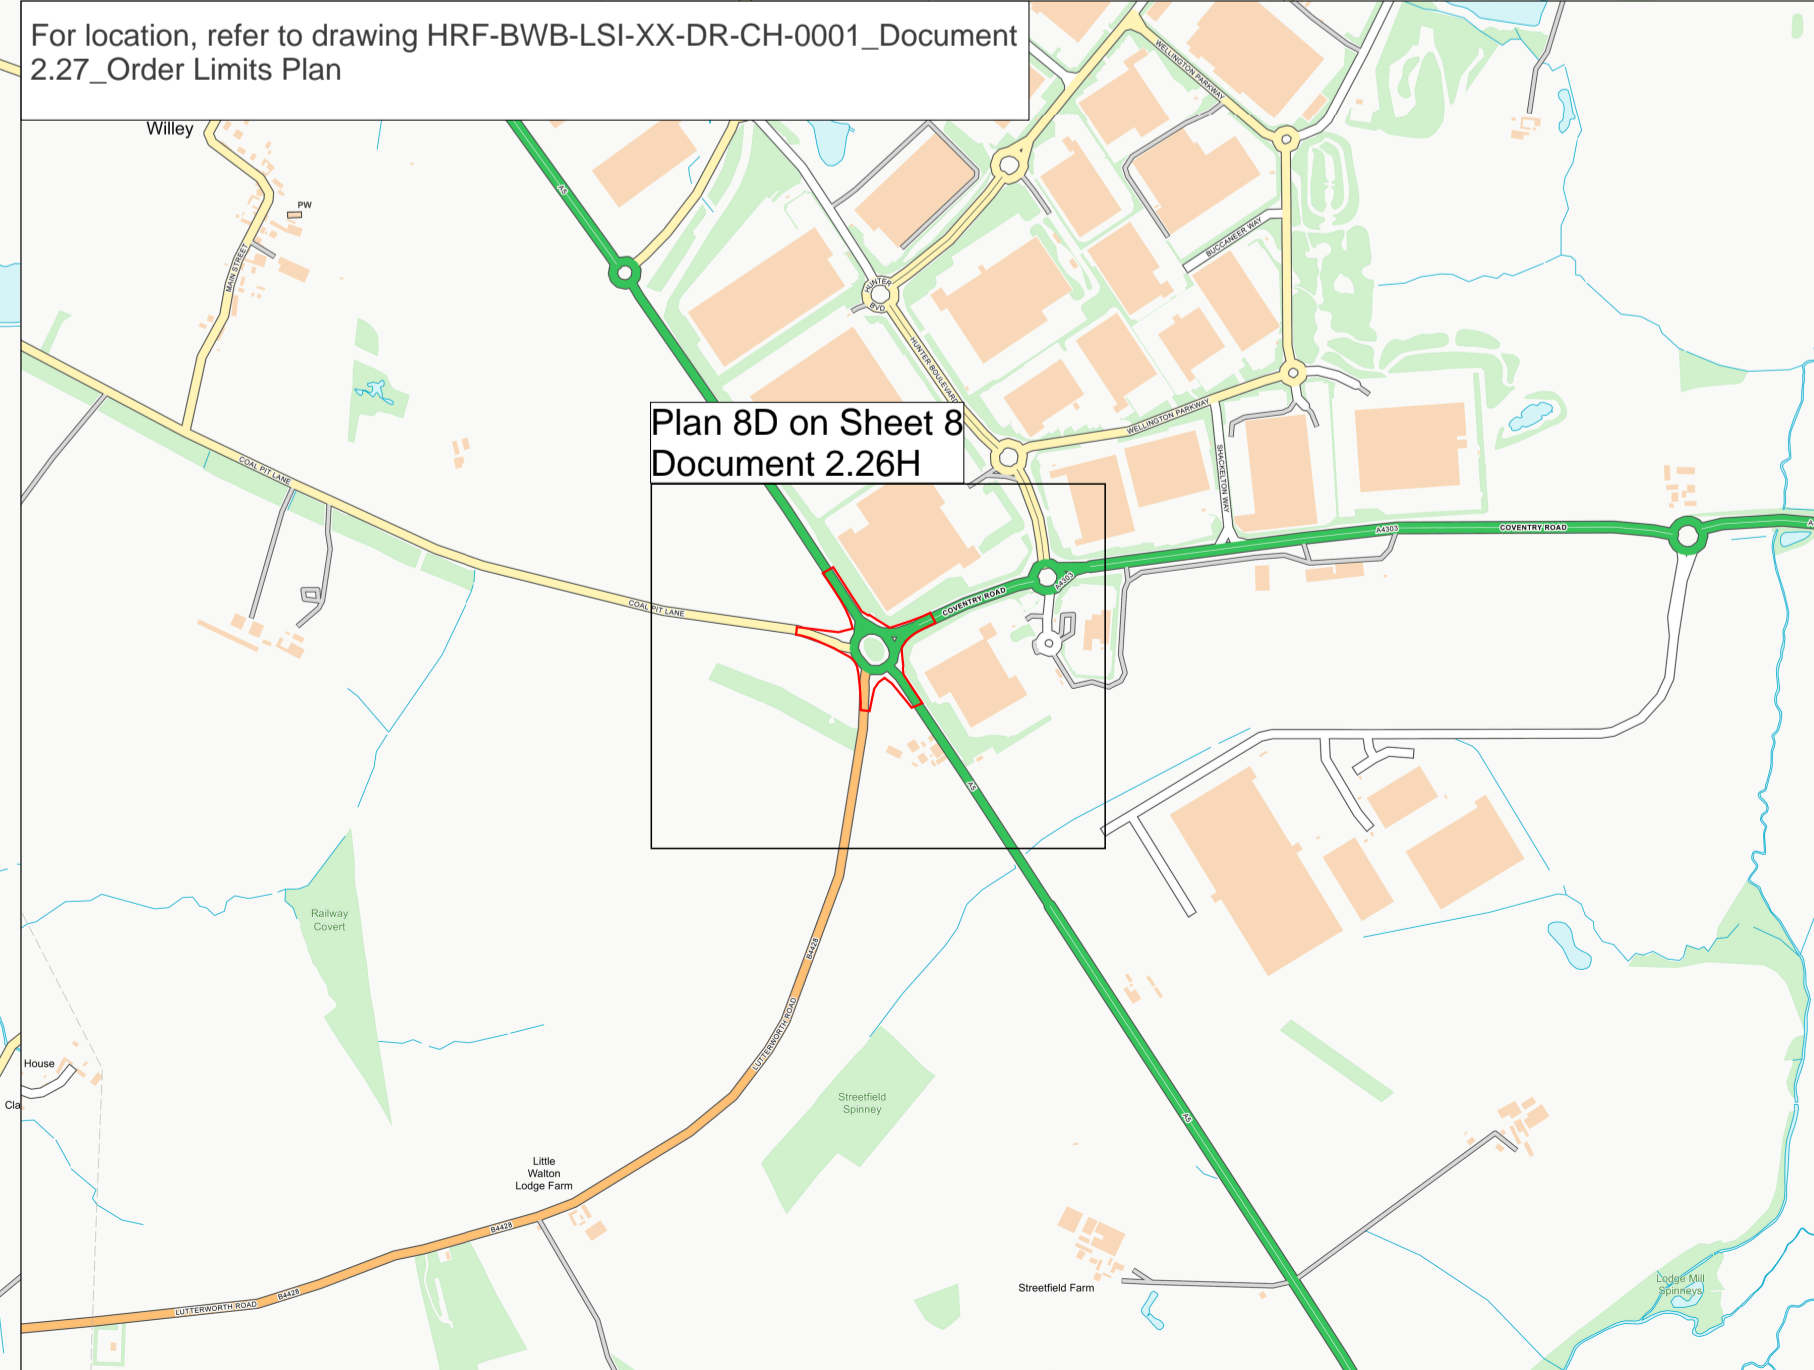

Created by:
TerraQuest Solutions Limited
Quayside Tower
252-260 Broad Street
Birmingham
B1 2HF
w: www.terraquest.co.uk
e: info@terraquest.co.uk



Created for:
Tritax Symmetry Management Limited
Grange Park Court
Roman Way
Northampton
NN4 5EA



Title:
Hinkley National Rail Freight Interchange Land Plan Key Plan

Scale: 1:15,000@A1 Date: 05/01/2023

Drawing No: 1842-8018_003341 Revision: v10.0

Drawing Ref: 2.20 Regulation: 5(2) (i)

Approved By: SAN	Checked By: LMCK	Drawn By: SKE
---------------------	---------------------	------------------